


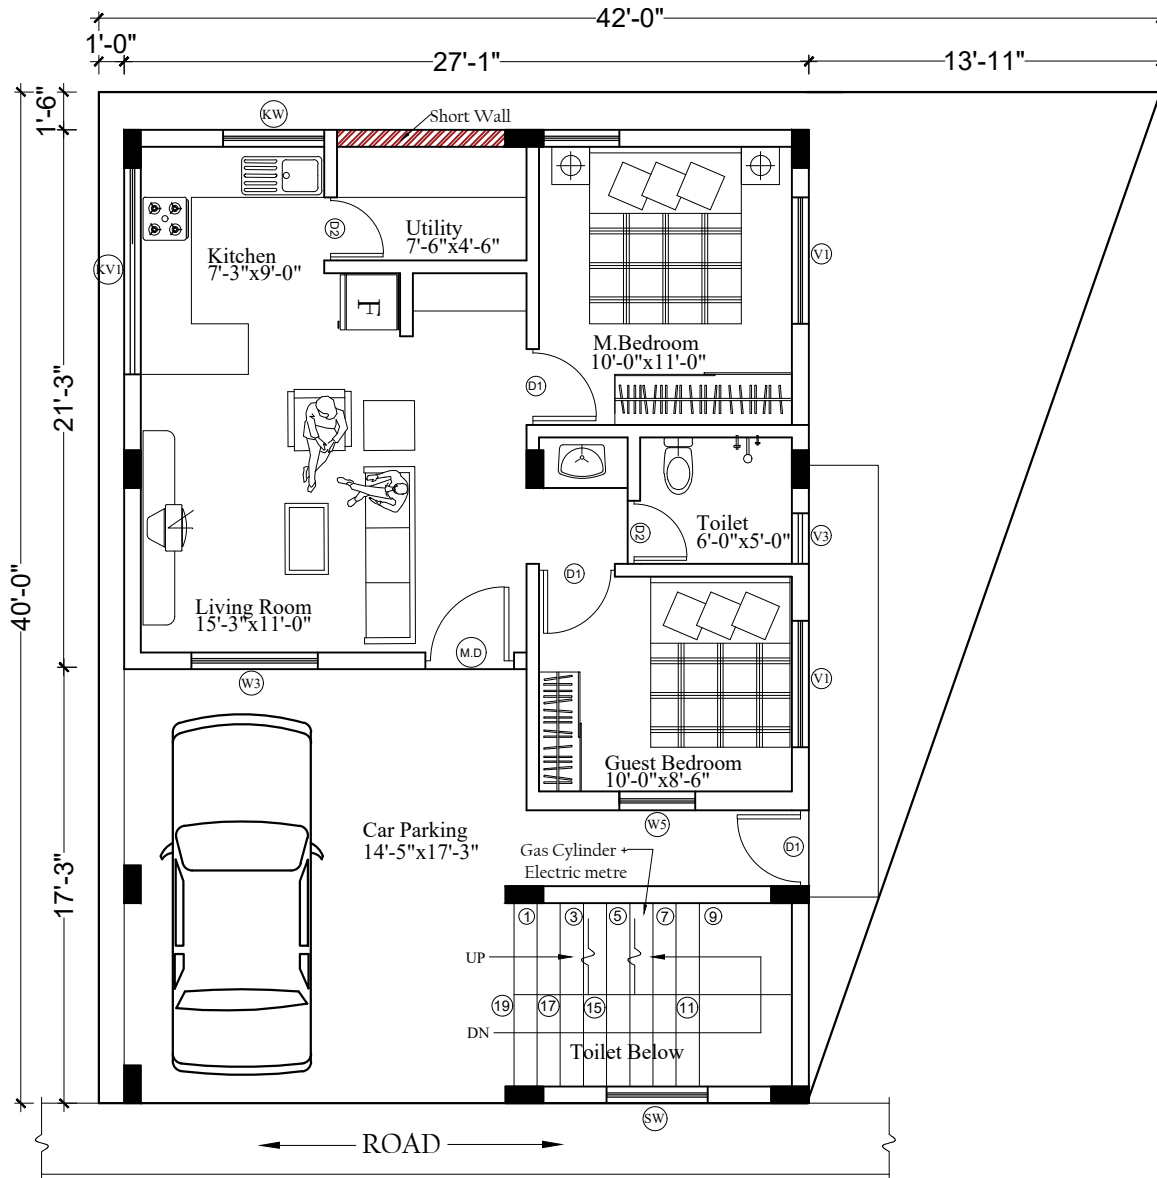

GROUND FLOOR PLAN

PROJECT:

PROPOSED RESIDENTIAL FOR
MR.BASAVARAJU & FAMILY.



DATE:25-01-2024
DRAWN BY:AKSHAYAR
SCALE:N.T.S
ALL DIMENSION ARE IN
FEET AND INCHES.


SCHEDULE OF OPENINGS

S. No.	TYPE	DESCRIPTION	SIZE (In Feet)
1	M.D	Main Door	3'6" x 7'0"
2	S.D	Steel Door	3'6" x 7'0"
3	D1	Door	3'0" x 7'0"
4	D2	Door	2'6" x 7'0"
5	W1	Window	8'0" x 4'6"
6	W2	Window	6'0" x 4'6"
7	W3	Window	5'0" x 4'6"
8	W4	Window	4'0" x 4'6"
9	W5	Window	3'0" x 4'6"
10	KW	Window	4'0" x 3'0"
11	KV1	Window	8'0" x 1'6"
12	KV2	Window	6'6" x 2'0"
13	V1	Ventilator	5'0" x 1'6"
14	V2	Ventilator (Above the lintel)	4'0" x 1'6"
15	V3	Ventilator (Below the lintel)	2'0" x 2'0"
16	SW	Staircase window	4 ft wide

AREA STATEMENT

S. No.	DESCRIPTION	AREA
1.	GROUND FLOOR	1089.0 S.Ft
2.	FIRST FLOOR	1089.0 S.Ft
3.	SECOND FLOOR	1089.0 S.Ft
	GRAND TOTAL	3267.0 S.Ft

MAYATAR
Office/Showroom 131, RR Complex,
Muthanallur Cross, Sarjapur -
Marathahalli Rd, Bengaluru,
Karnataka 562125

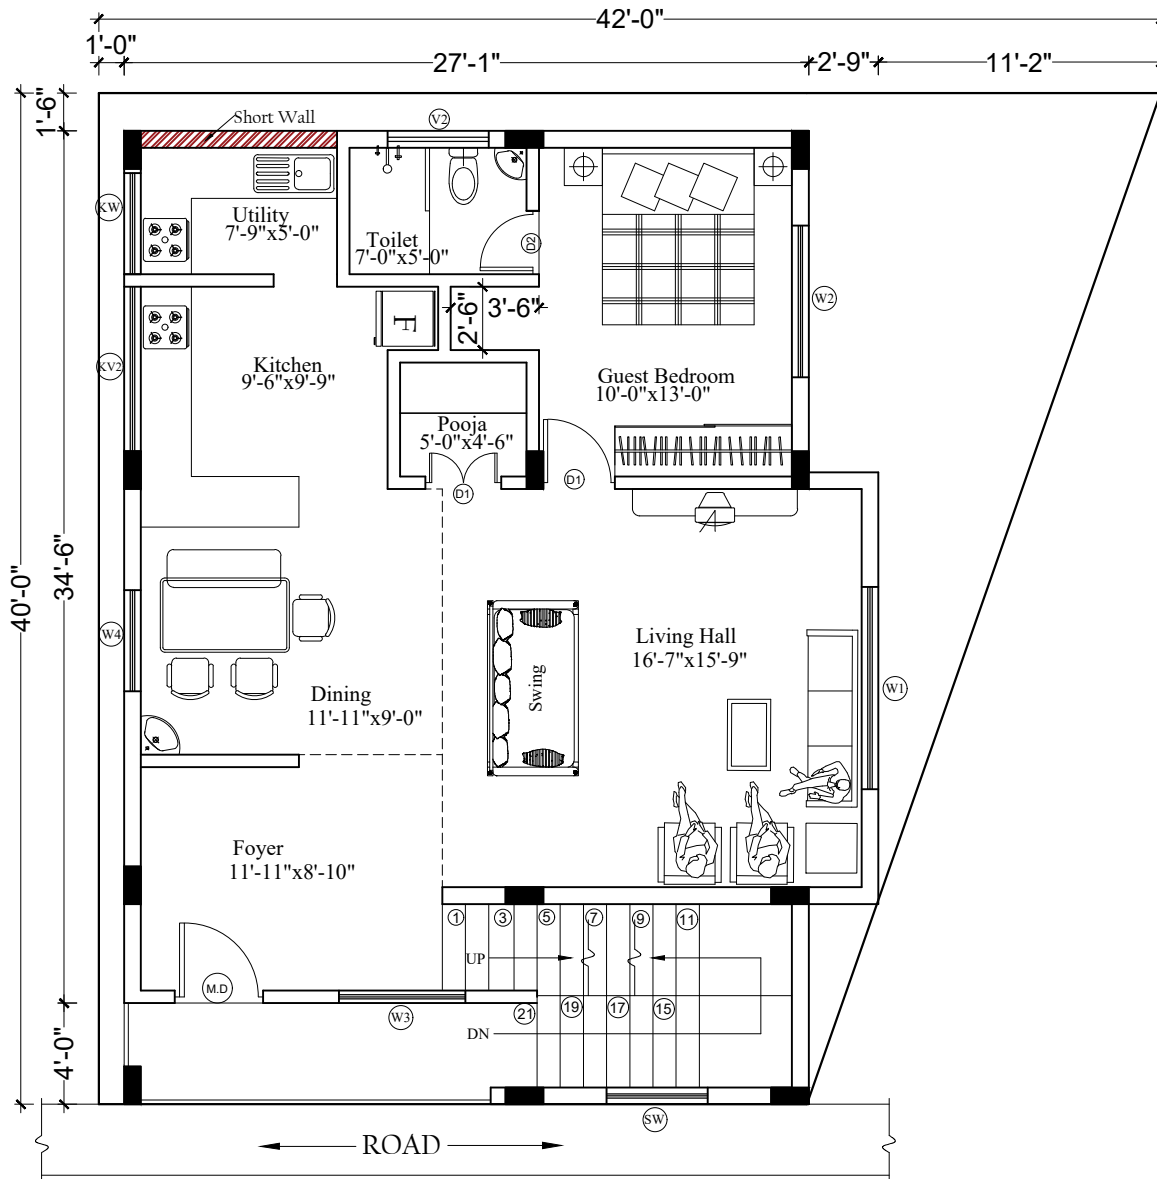

FIRST FLOOR PLAN

PROJECT:

PROPOSED RESIDENTIAL FOR
MR.BASAVARAJU & FAMILY.



DATE:25-01-2024
DRAWN BY:AKSHAYA.R
SCALE:N.T.S
ALL DIMENSION ARE IN
FEET AND INCHES.


SCHEDULE OF OPENINGS

S. No.	TYPE	DESCRIPTION	SIZE (In Feet)
1	M.D	Main Door	3'6" x 7'0"
2	S.D	Steel Door	3'6" x 7'0"
3	D1	Door	3'0" x 7'0"
4	D2	Door	2'6" x 7'0"
5	W1	Window	8'0" x 4'6"
6	W2	Window	6'0" x 4'6"
7	W3	Window	5'0" x 4'6"
8	W4	Window	4'0" x 4'6"
9	W5	Window	3'0" x 4'6"
10	KW	Window	4'0" x 3'0"
11	KV1	Window	8'0" x 1'6"
12	KV2	Window	6'6" x 2'0"
13	V1	Ventilator	5'0" x 1'6"
14	V2	Ventilator (Above the lintel)	4'0" x 1'6"
15	V3	Ventilator (Below the lintel)	2'0" x 2'0"
16	SW	Staircase window	4 ft wide

AREA STATEMENT

S. No.	DESCRIPTION	AREA
1.	GROUND FLOOR	1089.0 S.F.
2.	FIRST FLOOR	1089.0 S.F.
3.	SECOND FLOOR	1089.0 S.F.
	GRAND TOTAL	3267.0 S.F.

MAYATAR
Office/Showroom 131, RR Complex,
Muthanallur Cross, Sarjapur -
Marathahalli Rd, Bengaluru,
Karnataka 562125

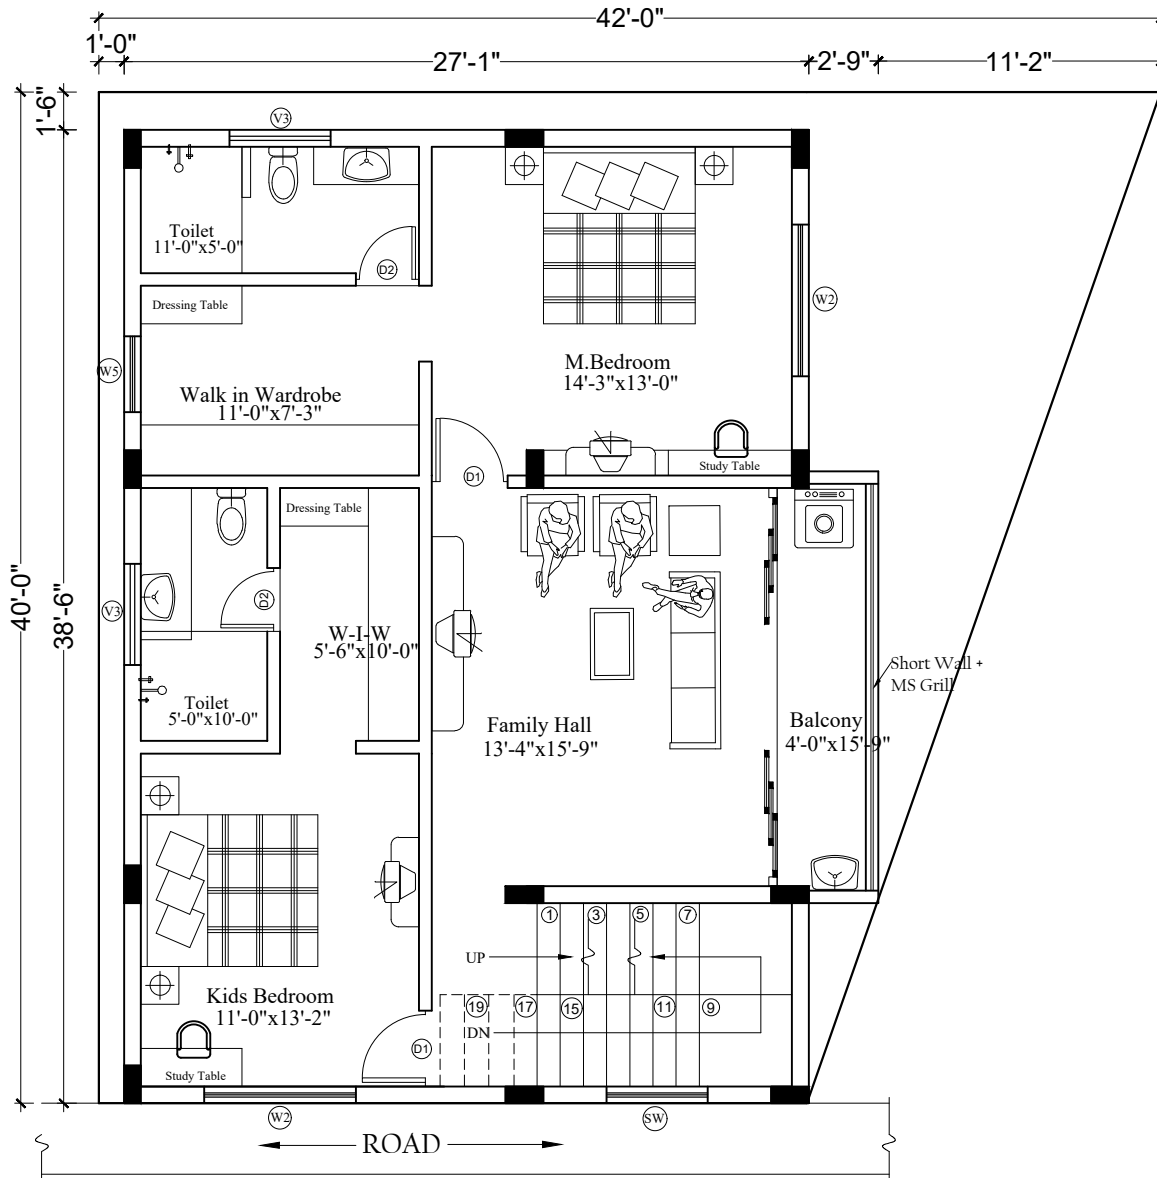

SECOND FLOOR PLAN

PROJECT:

PROPOSED RESIDENTIAL FOR
MR.BASAVARAJU & FAMILY.



NORTH

DATE:25-01-2024
DRAWN BY:AKSHAYAR
SCALE:N.T.S
ALL DIMENSION ARE IN
FEET AND INCHES.


SCHEDULE OF OPENINGS

S. No.	TYPE	DESCRIPTION	SIZE (In Feet)
1	M.D	Main Door	3'6" x 7'0"
2	S.D	Steel Door	3'6" x 7'0"
3	D1	Door	3'0" x 7'0"
4	D2	Door	2'6" x 7'0"
5	W1	Window	8'0" x 4'6"
6	W2	Window	6'0" x 4'6"
7	W3	Window	5'0" x 4'6"
8	W4	Window	4'0" x 4'6"
9	W5	Window	3'0" x 4'6"
10	KW	Window	4'0" x 3'0"
11	KV1	Window	8'0" x 1'6"
12	KV2	Window	6'6" x 2'0"
13	V1	Ventilator	5'0" x 1'6"
14	V2	Ventilator (Above the lintel)	4'0" x 1'6"
15	V3	Ventilator (Below the lintel)	2'0" x 2'0"
16	SW	Staircase window	4 ft wide

AREA STATEMENT

S. No.	DESCRIPTION	AREA
1.	GROUND FLOOR	1089.0 S.Ft
2.	FIRST FLOOR	1089.0 S.Ft
3.	SECOND FLOOR	1089.0 S.Ft
	GRAND TOTAL	3267.0 S.Ft

MAYATAR
Office/Showroom 131, RR Complex,
Muthanallur Cross, Sarjapur -
Marathahalli Rd, Bengaluru,
Karnataka 562125

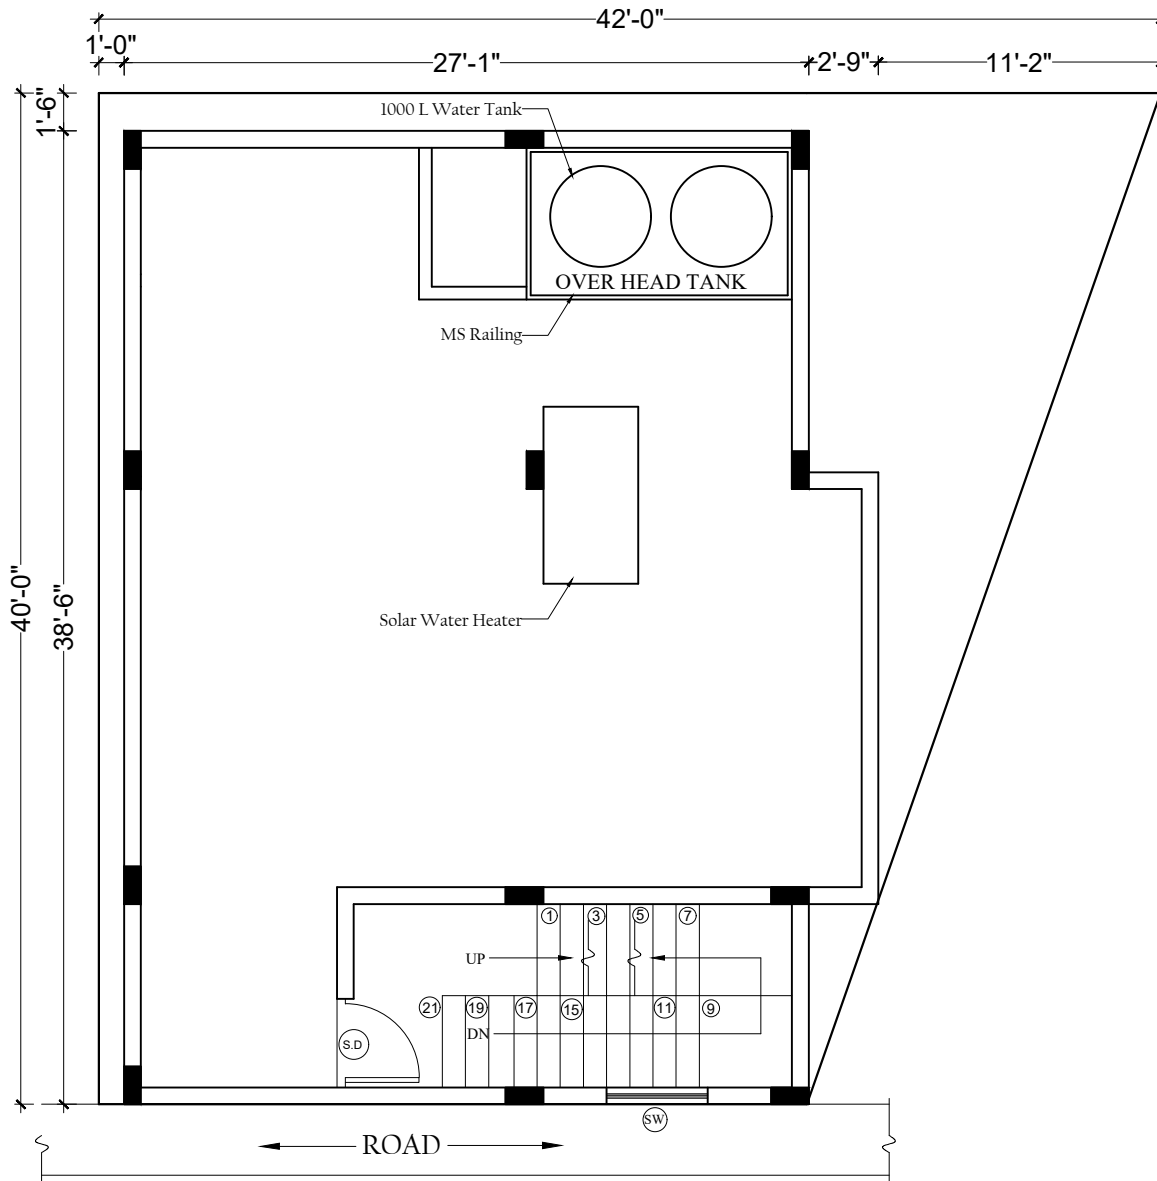

TERRACE FLOOR PLAN

PROJECT:

PROPOSED RESIDENTIAL FOR
MR.BASAVARAJU & FAMILY.



NORTH

DATE:25-01-2024
DRAWN BY:AKSHAYA.R
SCALE:N.T.S
ALL DIMENSION ARE IN
FEET AND INCHES.

SCHEDULE OF OPENINGS

S. No.	TYPE	DESCRIPTION	SIZE (In Feet)
1	M.D	Main Door	3'6" x 7'0"
2	S.D	Steel Door	3'6" x 7'0"
3	D1	Door	3'0" x 7'0"
4	D2	Door	2'6" x 7'0"
5	W1	Window	8'0" x 4'6"
6	W2	Window	6'0" x 4'6"
7	W3	Window	5'0" x 4'6"
8	W4	Window	4'0" x 4'6"
9	W5	Window	3'0" x 4'6"
10	KW	Window	4'0" x 3'0"
11	KV1	Window	8'0" x 1'6"
12	KV2	Window	6'6" x 2'0"
13	V1	Ventilator	5'0" x 1'6"
14	V2	Ventilator (Above the lintel)	4'0" x 1'6"
15	V3	Ventilator (Below the lintel)	2'0" x 2'0"
16	SW	Staircase window	4 ft wide

AREA STATEMENT

S. No.	DESCRIPTION	AREA
1.	GROUND FLOOR	1089.0 S.Ft
2.	FIRST FLOOR	1089.0 S.Ft
3.	SECOND FLOOR	1089.0 S.Ft
	GRAND TOTAL	3267.0 S.Ft

MAYATAR
Office/Showroom 131, RR Complex,
Muthanallur Cross, Sarjapur -
Marathahalli Rd, Bengaluru,
Karnataka 562125