


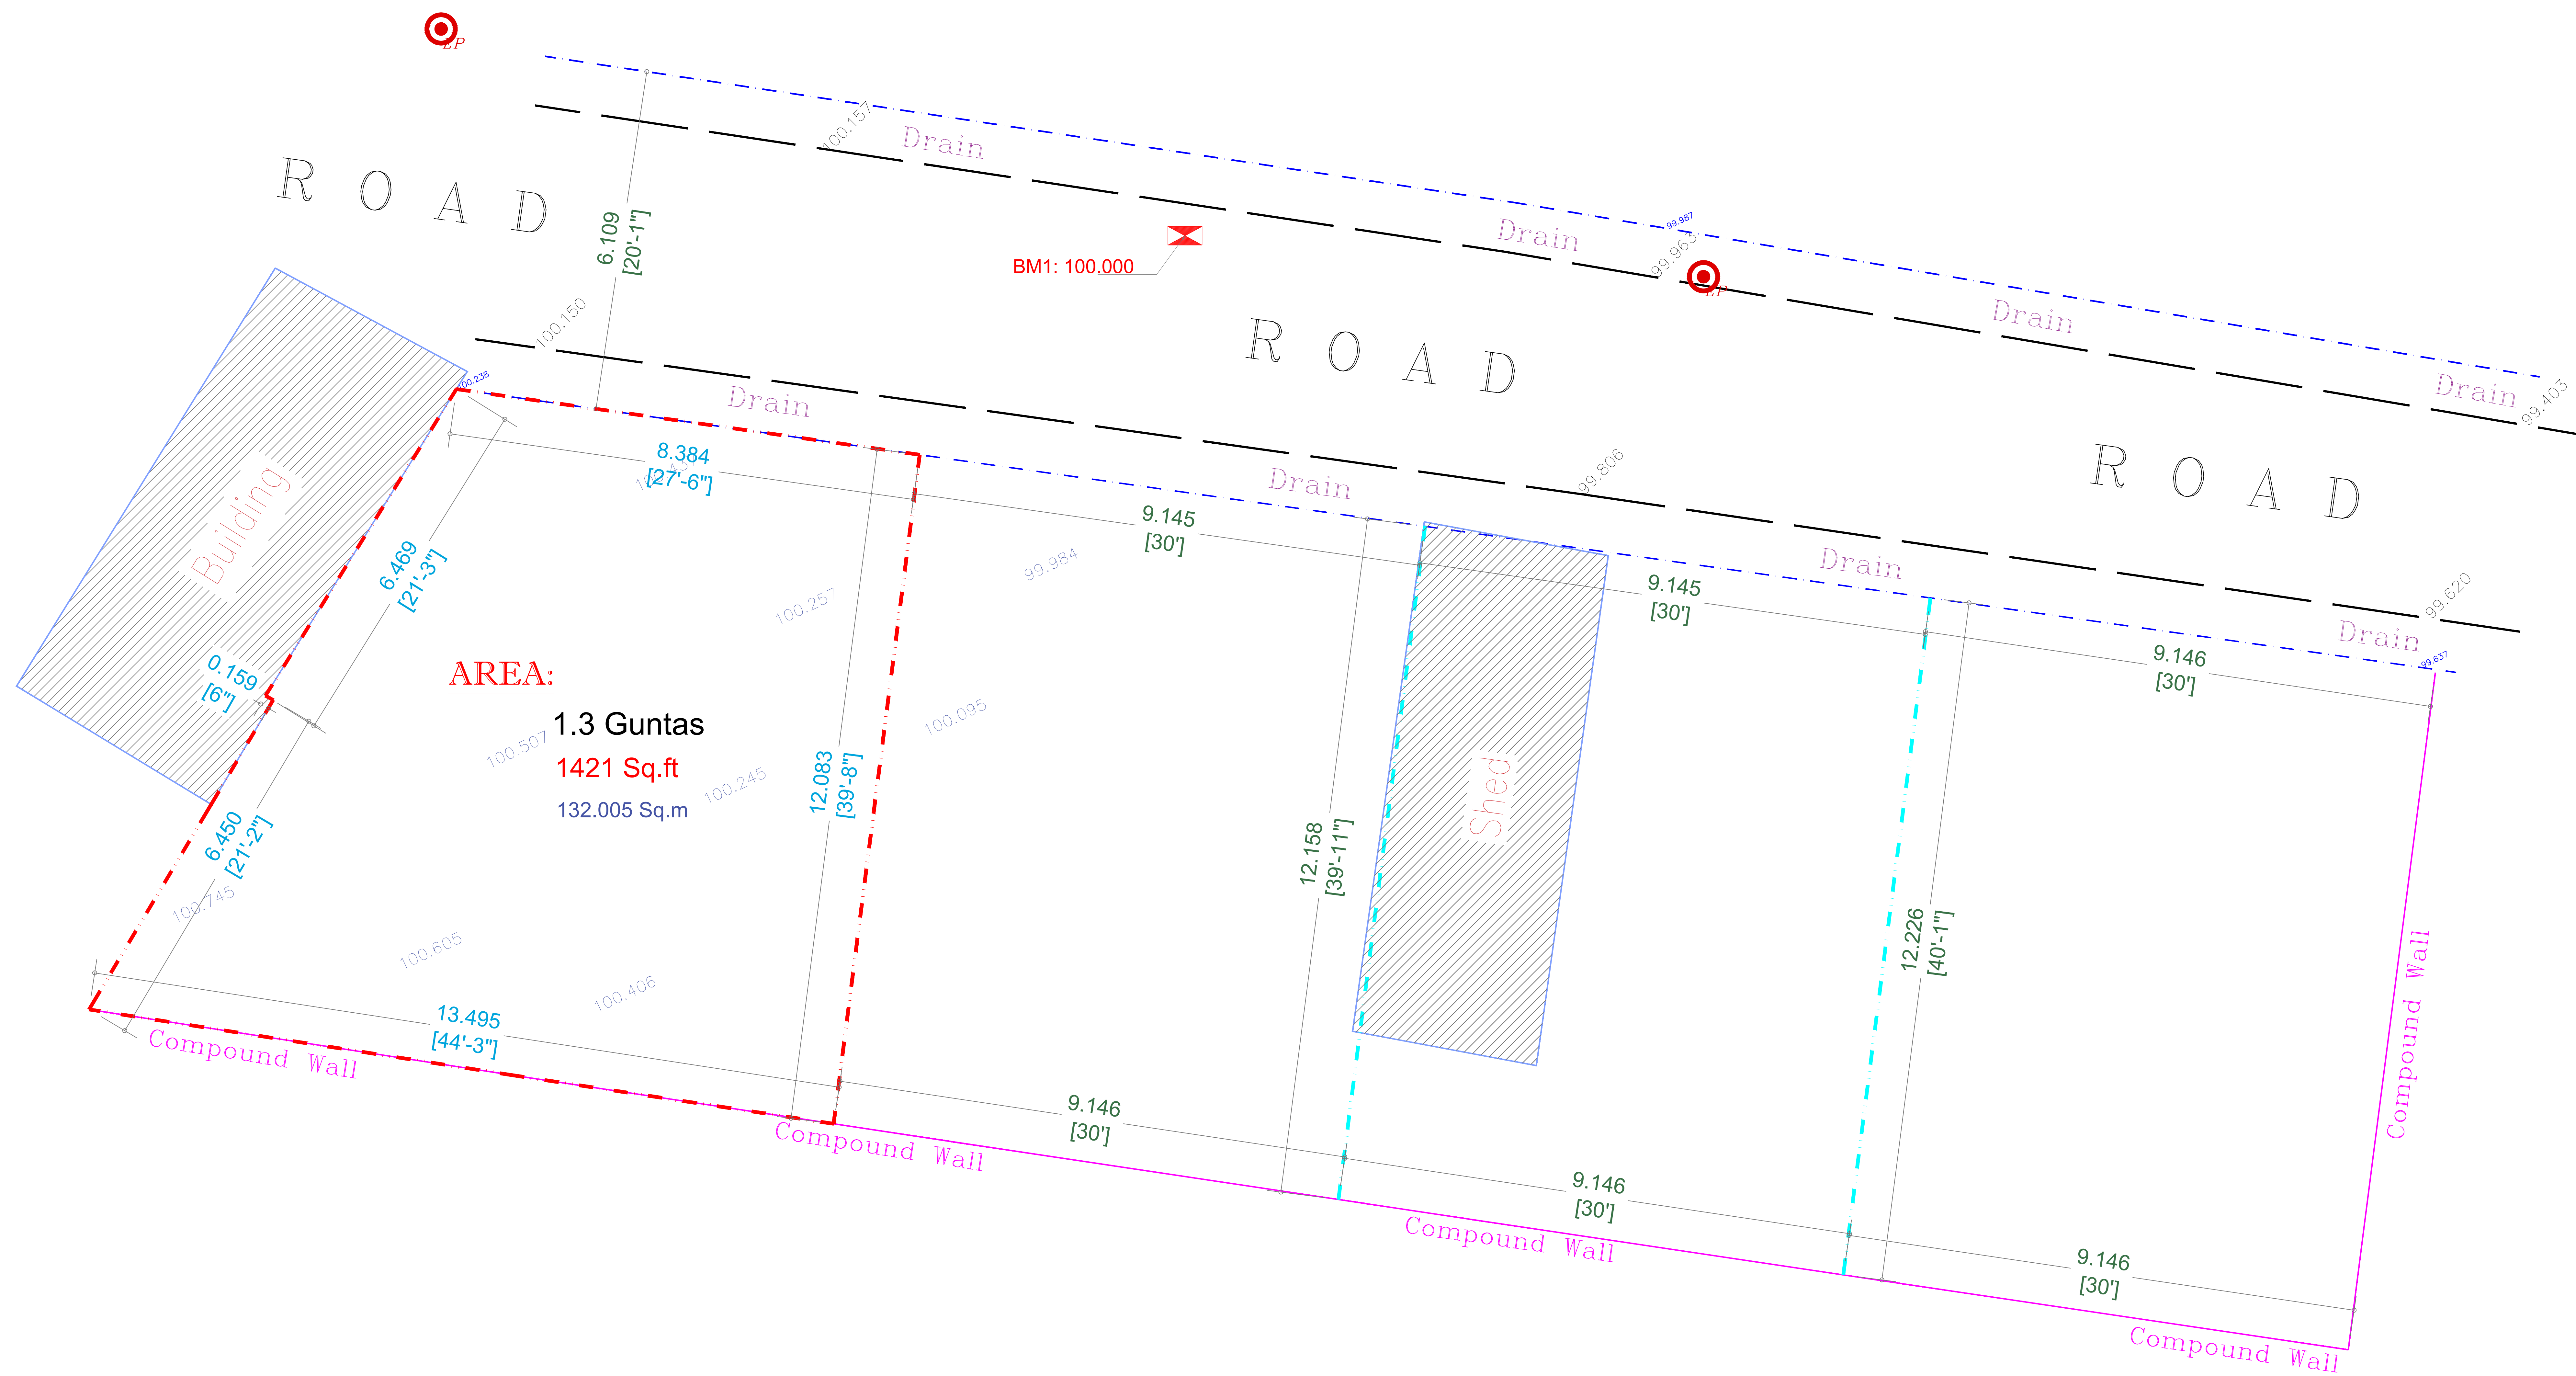

BENCH MARK	BM1: 100.00
BOUNDARY	
BUILDING	
DRAIN	
ELECTRIC POLE	
ROAD	

AREA:

1.3 Guntas

1421 Sq.ft

132.005 Sq.m

08 - Feb - 2024

MERIDIAN SURVEY CONSULTANCY

E-Mail: meridiansurveyconsultant@gmail.com